


① Level 1
1" = 10'-0"



② Level 2
1" = 10'-0"

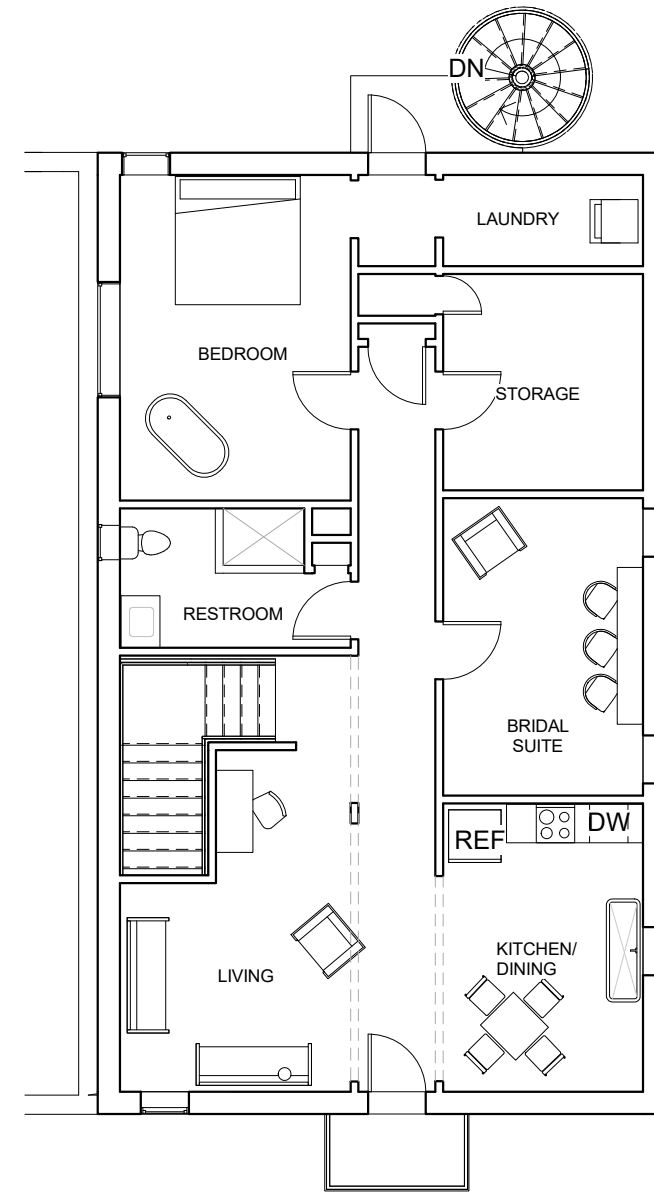

FAIRLANE STATION


108 GRAHAM ST., SPRINGDALE, AR

No.	Description	Date


FLOOR PLANS

Project number	Project Number
Date	Issue Date
Drawn by	Author
Checked by	Checker

A1
Scale 1" = 10'-0"

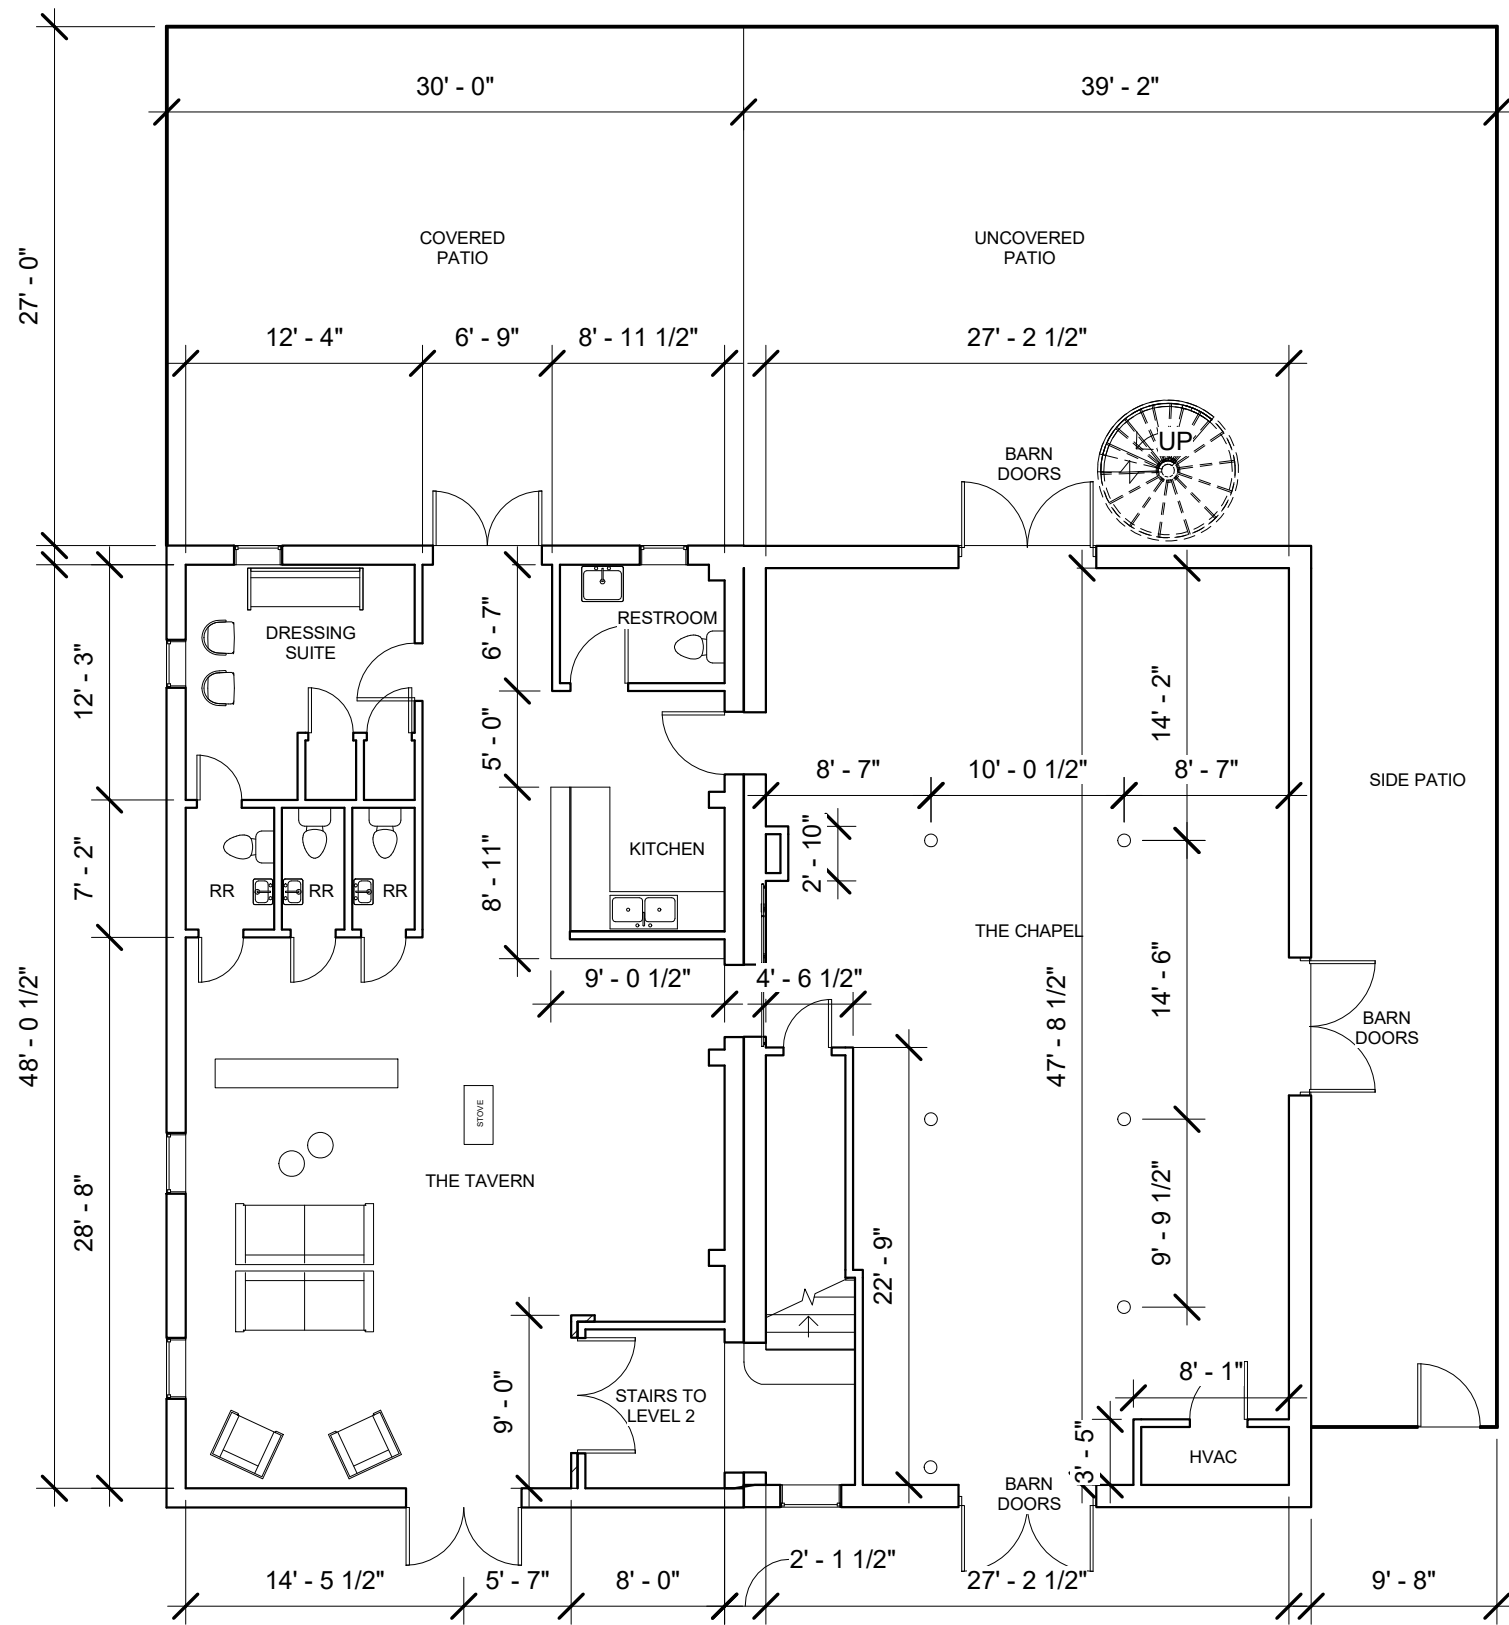

① Level 1 - Dimensioned
1" = 10'-0"

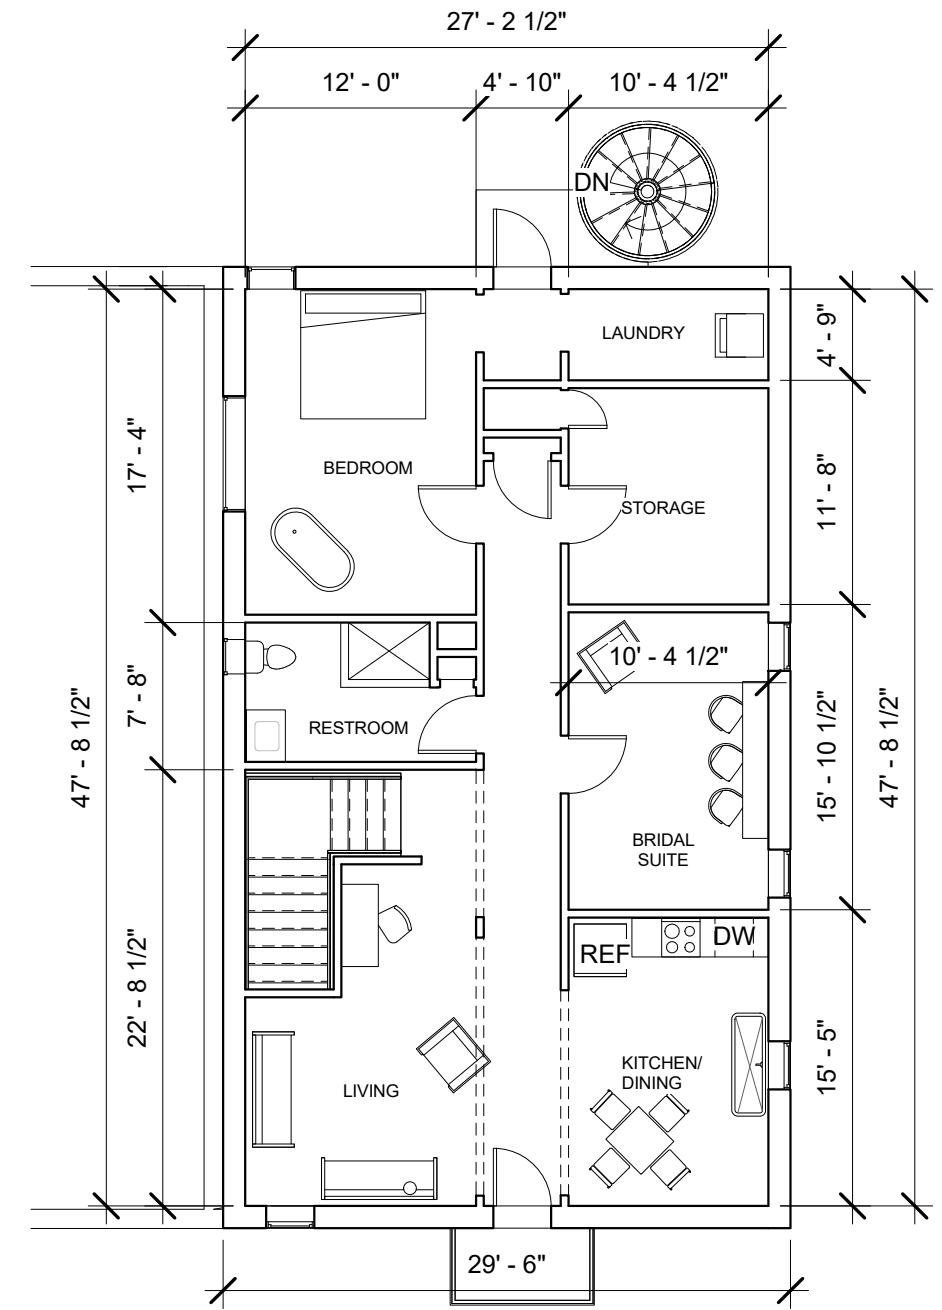

② Level 2 - Dimensioned
1" = 10'-0"



FAIRLANE STATION

108 GRAHAM ST., SPRINGDALE, AR

No.	Description	Date

DIMENSIONED PLANS

Project number	Project Number
Date	Issue Date
Drawn by	Author
Checked by	Checker

A2

Scale 1" = 10'-0"